

MEMO

To : All Stakeholders & Clients

Cc : Head
Port Security & Safety Department
Free Zone & Property Department

From : Head
Facility Development Department

Subject : **THE REHABILITATION OF MAIN ROAD AT JOHOR PORT**
- *Notification of Road Maintenance Sequence at Junction Jalan Cecair - Lorong Sawit 2 (Rev. 1)*

Date : 19 January 2026

Reference : (17)JPB/273-3/581 Vol. 2

Dear All,

Please be informed that road maintenance works at the junction of Jalan Cecair & Lorong Sawit 2 has been revised to the following sequence:

- **Sequence 1** : 5 January 2026 - 20 January 2026
- **Sequence 2** : 21 January 2026 - 9 February 2026
- **Sequence 3** : 10 February 2026 - 1 March 2026
- **Sequence 4** : 2 March 2026 - 20 March 2026

During this period, temporary traffic disruption and slow movement are expected, particularly affecting **Petron Fuel International Sdn Bhd, Lotte Chemical Titan Sdn Bhd, Boustead Petroleum Marketing Sdn Bhd (BHP), and Wilmar Tank Terminals Sdn Bhd.**

All related departments are requested to inform their respective stakeholders to ensure smooth coordination throughout the maintenance period.


We regret any inconvenience caused and appreciate your understanding.

For enquiries, please contact **Sofyanshah (JPB) at 019-776 0476.**

Thank you.



Ir. SHAHRUL IDZHAM ZAINON AZNAN
Head
Facility Development Department

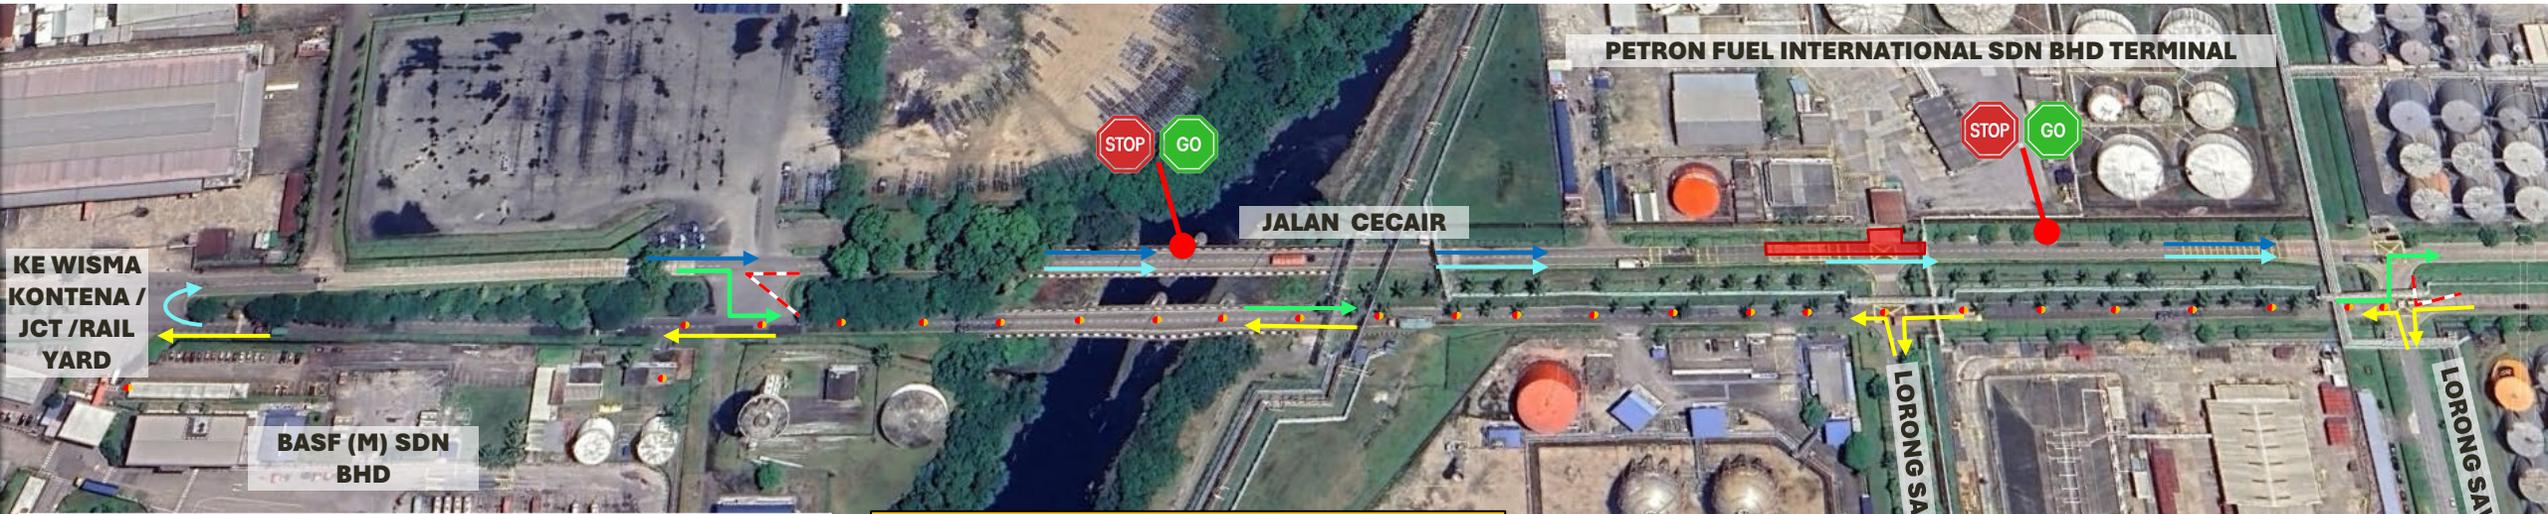

LEGEND

	KAWASAN KERJA – SEQUENCE 2
	KE ARAH WISMA KONTENA / JCT/ RAIL YARD
	KE ARAH PINTU KAWALAN KELUAR JPB LORI / KENDERAAN BERAT YANG MELALUI Pemeriksaan KASTAM (KIRI)
	KE ARAH PINTU KAWALAN KELUAR JPB KENDERAAN RINGAN / KENDERAAN BERAT YANG TIDAK MELALUI PEMERIKSAAN KASTAM (KANAN)
	LENCONGAN KHAS KENDERAAN RINGAN (SEMASA BERLAKU KESESAKAN WAKTU PUNCAK)
	PUSINGAN 'U' DARI LORONG SAWIT 1 & 2 KE ARAH PINTU KAWALAN KELUAR JPB
	LOKASI KAWALAN TRAFFIK JIKA LALAUAN SESAK

NOTIS PENUTUPAN JALAN

**PEMAKLUMAN GANGGUAN ALIRAN TRAFIK
BAGI
MELAKSANAKAN KERJA-KERJA PEMBAIKAN
JALAN**

KAWASAN KERJA:
PERSIMPANGAN LORONG SAWIT 2

TEMPOH PENUTUPAN
 SEQUENCE 1: 5 JAN - 20 JAN 2026
 SEQUENCE 2: 21 JAN - 9 FEB 2026
 SEQUENCE 3: 10 FEB - 1 MAC 2026
 SEQUENCE 4: 2 MAC - 20 MAC 2026

“KESULITAN HARI INI UNTUK KESENANGAN DI MASA
HADAPAN”

- DARI / KE ARAH PLAN:**
1. LOTTE CHEMICAL TITAN SDN BHD
 2. BOUSTEAD PETROLEUM MARKETING SDN BHD (BHP)
 3. WILMAR TANK TERMINALS SDN BHD



66213

VS-1

PETRON FUEL INTERNATIONAL SDN BHD TERMINAL



PEMBINAAN TAMAT

T. 15m

LENCONGAN


WORK AREA

LIMIT OF WORK


66227

LORONG SAWIT 2

1 : 1000

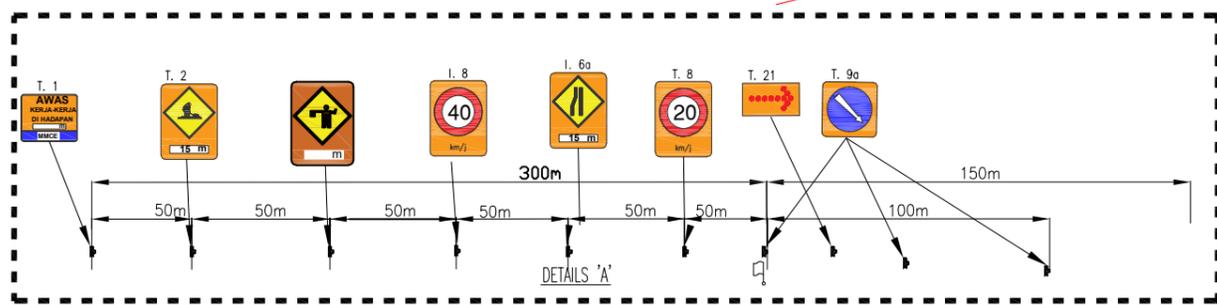

CROSS SECTION D-D

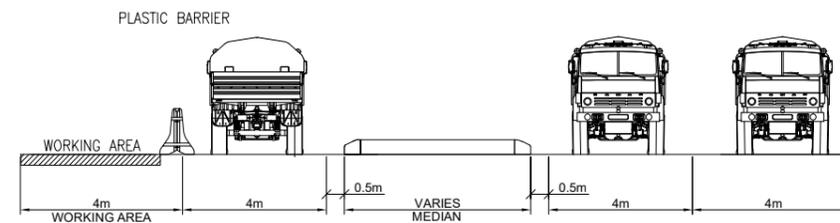

LEGEND:

- ARROW PANEL
- ▬ BARRIERS WITH BARRIER
- 🚧 FLAGMAN / PADDLER
- △ TRAFFIC CONTROL DEVICE
- ➡ TEMPORARY ARROW
- ⋯ TEMPORARY ROAD MARKING
- ▨ WORKING AREA

NOTES :

1. LETTERS, SYMBOLS, DIMENSIONS AND COLOR CODES FOR TEMPORARY TRAFFIC SIGNS ARE DEFINED IN J.K.R. ARAHAN TEKNIK (JALAN) 2C/85 (Pindaan 2017).
2. MINIMUM REQUIREMENT FOR ALL SIGN FACES SHALL BE INTENSITY FLUORESCENT ORANGE PRISMATIC RETRO-REFLECTIVE SHEETING.
3. THE WORKING DURATION FOR EACH SECTION ARE :
 - DURATION : 14 DAYS PER SEQUENCE
 - WORKING TIME : 8.00 AM TO 7.00 PM
4. CONES AND BLINKERS TO BE PLACED AS BELOW:

	SPACING	
	TAPER	STRAIGHT STRETCH
SAFETY CONES	-	10.0 m
BLINKERS	80m	95m
5. AT NIGHT AND DURING BAD WEATHER, PLACE 3 BLINKERS ON THE TAPER AND 1 BLINKERS NEAR THE 1st. SIGNBOARD
6. THE MANHOLE AT JALAN PUKAL SHALL BE RAISE UP TO THE NEW PROPOSED LEVEL (IF REQUIRED)

CONSTRUCTION

PEMILIK:

JOHOR PORT BERHAD
P.O BOX 151
81707 PASIR GUDANG,
JOHOR, MALAYSIA

KONTRAKTOR REKA & BINA

MMC ENGINEERING SDN. BHD.
WISMA ZELAN, LEVEL 23, JALAN TASEK PERMAISURI 2,
BANDAR TUN RAZAK, CHERAS,
TAMAN TASEK PERMAISURI,
56000 KUALA LUMPUR

TAJUK PROJEK:

THE REHABILITATION OF MAIN ROAD AT
JOHOR PORT, PASIR GUDANG, JOHOR

TANDATANGAN PERUNDING:

PSCE

I HEREBY CONFIRM THAT THE DESIGN SHOWN IN THIS CALCULATIONS/
DRAWINGS/SPECIFICATIONS WAS DESIGNED BY ME OR UNDER MY DIRECTION
AND SUPERVISION AND TO THE BEST OF MY KNOWLEDGE COMPLY WITH THE
RELEVANT ENGINEERING STANDARDS AND CODES OF PRACTICE, AND LOCAL
AUTHORITIES BY LAW AND REGULATIONS.

PERUNDING C&S:

PRODUKTIF SEPAKAT
CONSULTING ENGINEERS SDN BHD
NO. 73A, JALAN SSR/10, KELANA JAYA,
47301 PETALING JAYA, SELANGOR D.E.
TEL : 03-78802601 FAX : 03-78806477
E-mail : admin@psce.my
Website : https://www.psce.my
(467579-H)


DISEMAK OLEH	MH	CATITAN
DILUKIS OLEH	SHA	
DIREKA OLEH	AF	
SKALA	AS SHOWN	
TARIKH	MAY 2025	
PINDAAN :		
NO	TARIKH	PINDAAN
		STATUS

TAJUK LUKISAN :

TRAFFIC MANAGEMENT PLAN - JALAN CECAIR
CH. 1300.000 TO CH. 1600.000
STAGE 2

NO LUKISAN :

PSCE-MMC-75-CW/RD/TMP/LAP/011

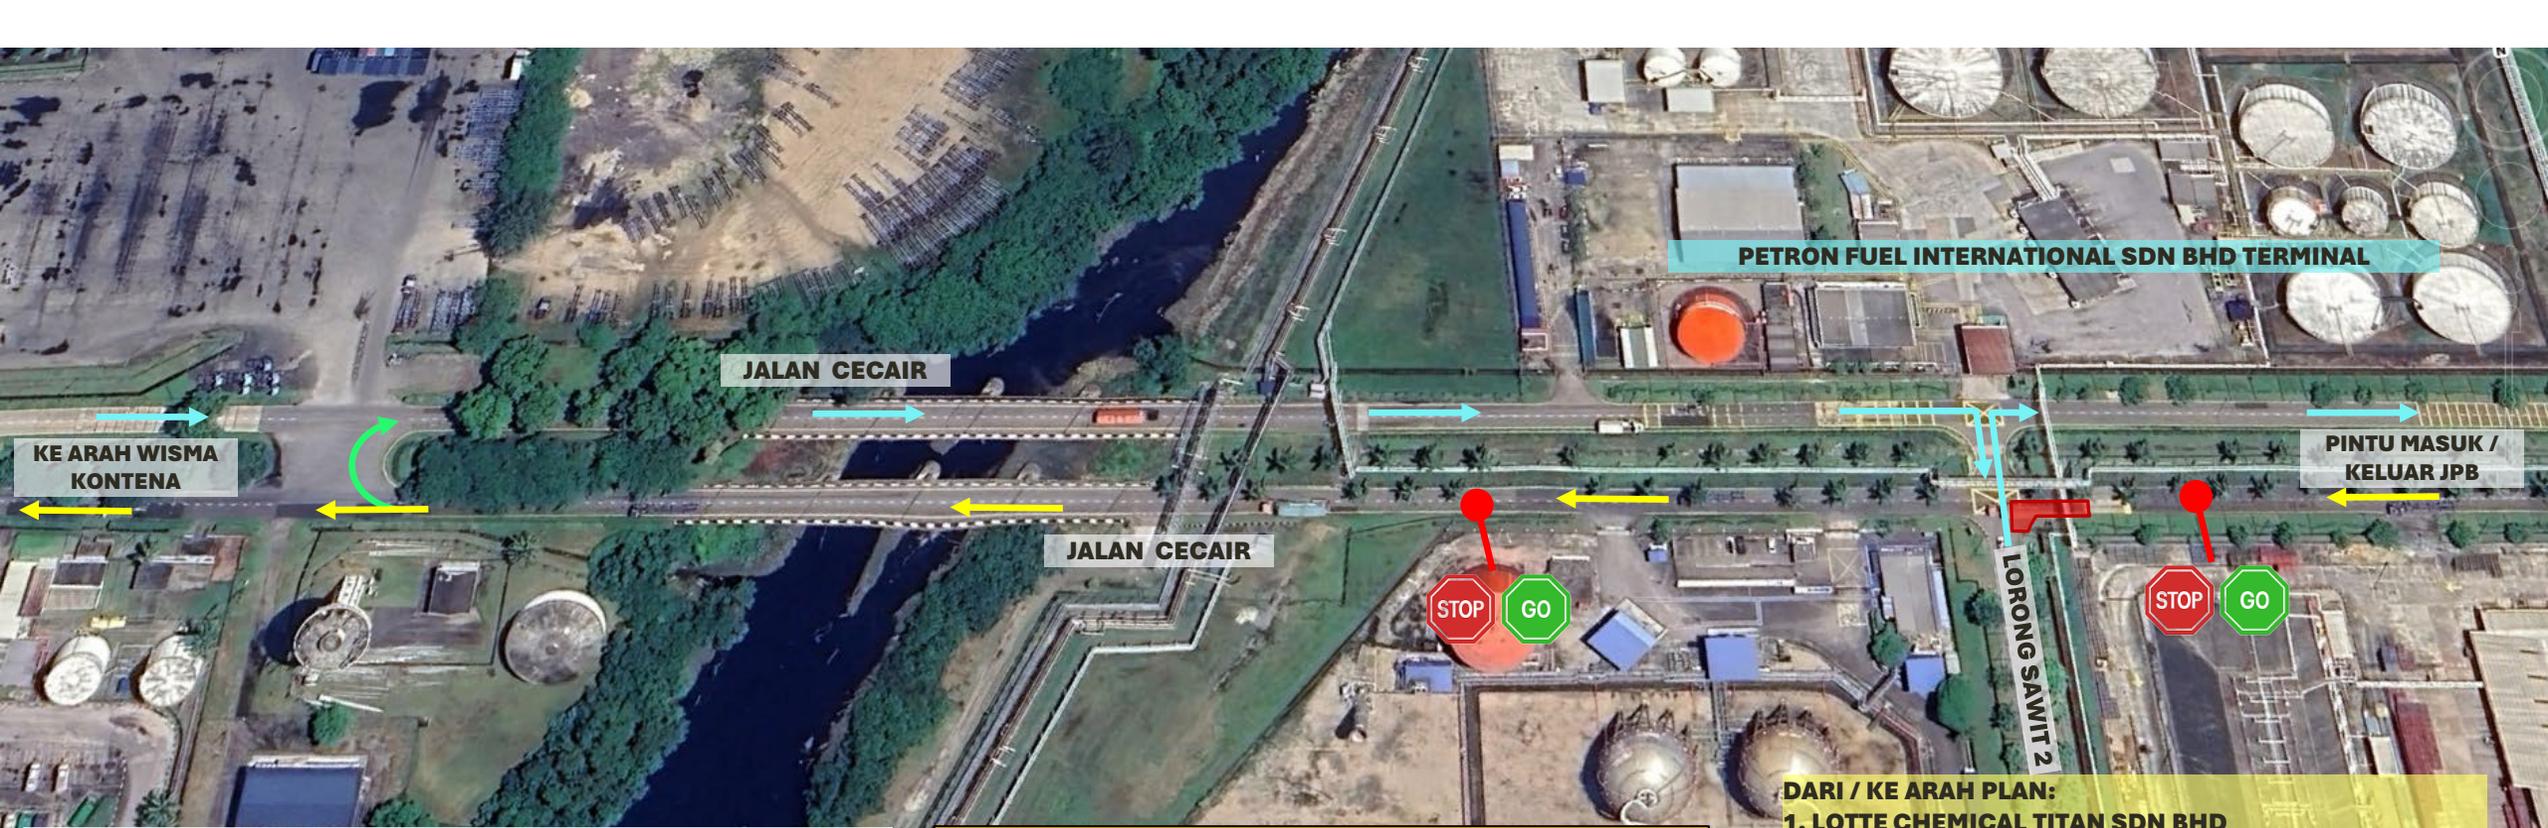

LEGEND

	KAWASAN KERJA – SEQUENCE 4
	KE ARAH WISMA KONTENA
	KE ARAH PINTU KELUAR JPB
	PUSINGAN 'U' KE ARAH - PINTU KELUAR JPB - LORONG SAWIT 2
	LOKASI KAWALAN TRAFFIK JIKA LALAUAN SESAK

NOTIS PENUTUPAN JALAN

**PEMAKLUMAN GANGGUAN ALIRAN TRAFIK BAGI
MELAKSANAKAN KERJA-KERJA PEMBAIKAN JALAN**

KAWASAN KERJA:
PERSIMPANGAN LORONG SAWIT 2

TEMPOH PENUTUPAN
SEQUENCE 1: 5 JAN - 20 JAN 2026
SEQUENCE 2: 21 JAN - 9 FEB 2026
SEQUENCE 3: 10 FEB - 1 MAC 2026
SEQUENCE 4: 2 MAC - 20 MAC 2026

"KESULITAN HARI INI UNTUK KESENYAMANAN DI MASA HADAPAN"

DARI / KE ARAH PLAN:


1. LOTTE CHEMICAL TITAN SDN BHD
2. BOUSTEAD PETROLEUM MARKETING SDN BHD (BHP)
3. WILMAR TANK TERMINALS SDN BHD




66213

VS-1

PETRON FUEL INTERNATIONAL
SDN BHD TERMINAL

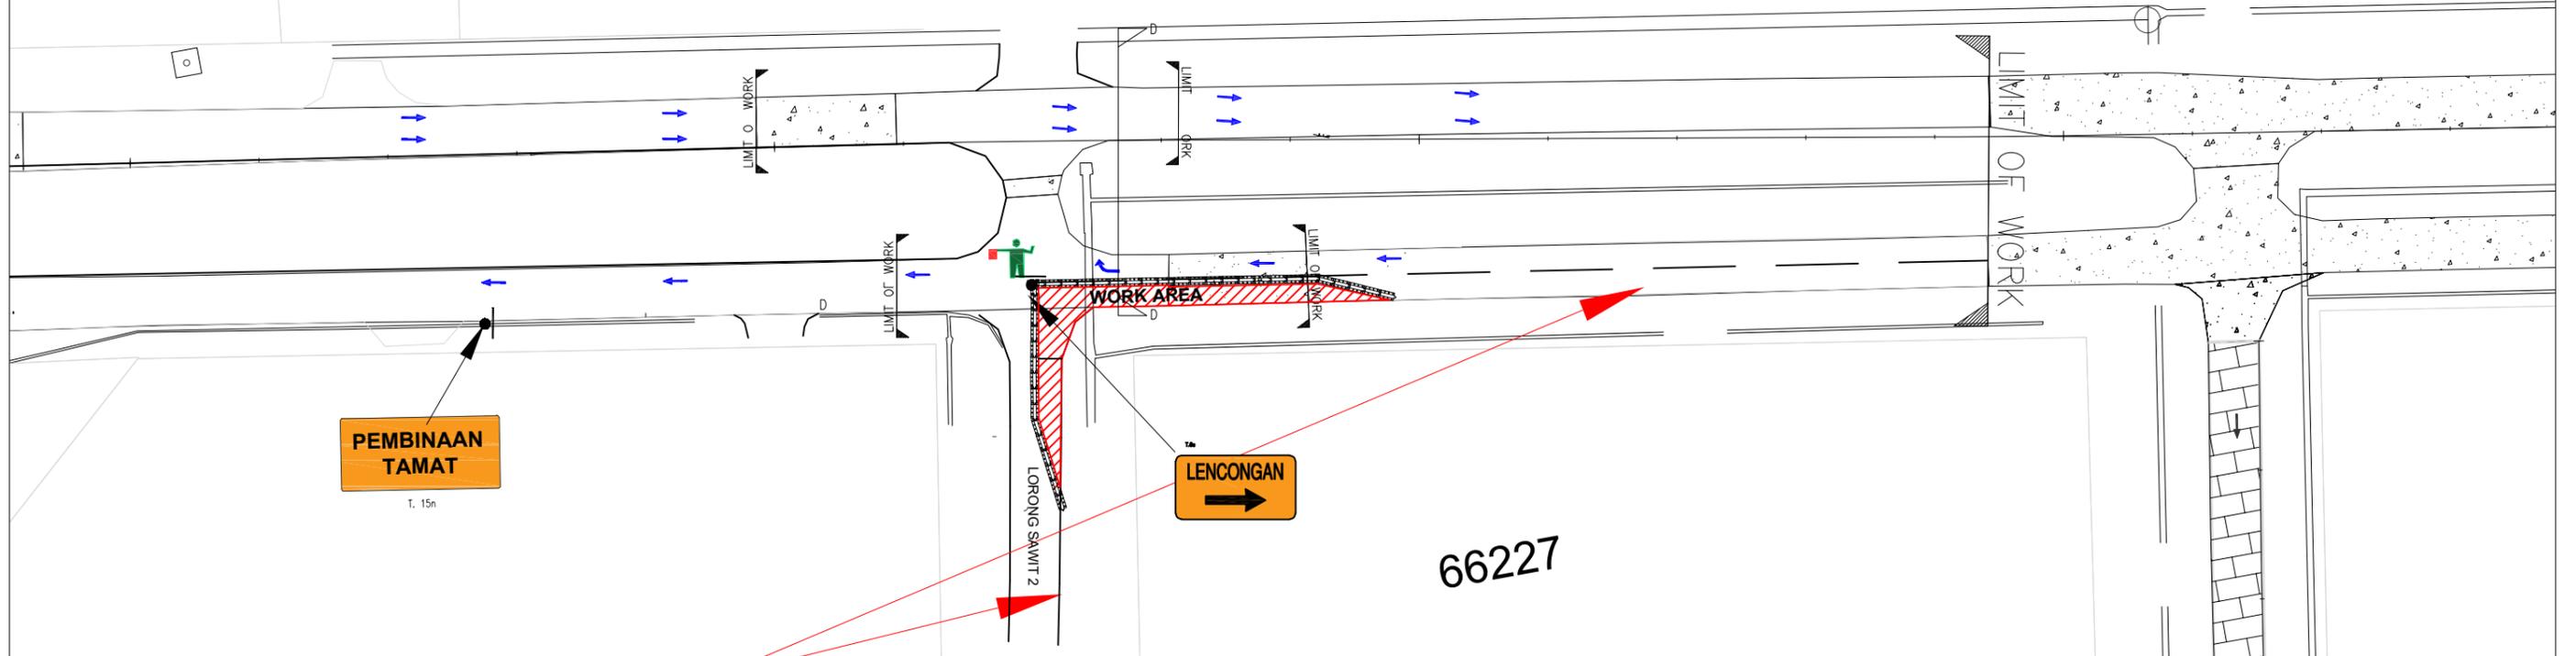


1 : 1000

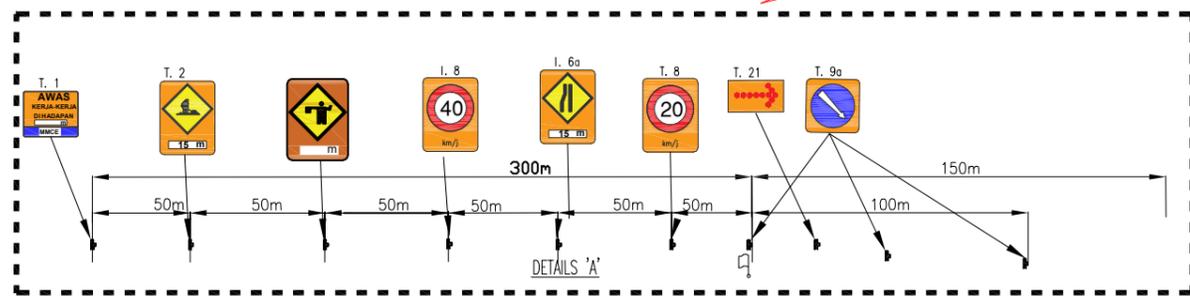

1 : 500

CROSS SECTION D-D

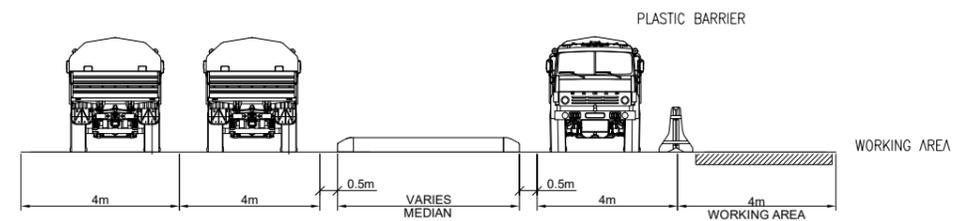

LEGEND:

- ARROW PANEL
- ▬ BARRIERS WITH BARRIER
- 🚧 FLAGMAN / PADDLER
- △ TRAFFIC CONTROL DEVICE
- ➡ TEMPORARY ARROW
- TEMPORARY ROAD MARKING
- ▨ WORKING AREA


NOTES :

1. LETTERS, SYMBOLS, DIMENSIONS AND COLOR CODES FOR TEMPORARY TRAFFIC SIGNS ARE DEFINED IN J.K.R. ARAHAN TEKNIK (JALAN) 2C/85 (Pindaan 2017).
2. MINIMUM REQUIREMENT FOR ALL SIGN FACES SHALL BE INTENSITY FLUORESCENT ORANGE PRISMATIC RETRO-REFLECTIVE SHEETING.
3. THE WORKING DURATION FOR EACH SECTION ARE :
 - DURATION : 14 DAYS PER SEQUENCE
 - WORKING TIME : 8.00 AM TO 7.00 PM
4. CONES AND BLINKERS TO BE PLACED AS BELOW:

	SPACING	
	TAPER	STRAIGHT STRETCH
SAFETY CONES	-	10.0 m
BLINKERS	80m	95m
5. AT NIGHT AND DURING BAD WEATHER.PLACE 3 BLINKERS ON THE TAPER AND 1 BLINKERS NEAR THE 1st.SIGNBOARD
6. THE MANHOLE AT JALAN PUKAL SHALL BE RAISE UP TO THE NEW PROPOSED LEVEL (IF REQUIRED)

CONSTRUCTION

PEMILIK: JOHOR PORT BERHAD P.O BOX 151 81707 PASIR GUDANG, JOHOR, MALAYSIA	KONTRAKTOR REKA & BINA MMC ENGINEERING SDN. BHD. WISMA ZELAN, LEVEL 23, JALAN TASEK PERMAISURI 2, BANDAR TUN RAZAK, CHERAS, TAMAN TASEK PERMAISURI, 56000 KUALA LUMPUR	TAJUK PROJEK: THE REHABILITATION OF MAIN ROAD AT JOHOR PORT, PASIR GUDANG, JOHOR	TANDATANGAN PERUNDING: PSCE I HEREBY CONFIRM THAT THE DESIGN SHOWN IN THIS CALCULATIONS/ DRAWINGS/SPECIFICATIONS WAS DESIGNED BY ME OR UNDER MY DIRECTION AND SUPERVISION AND TO THE BEST OF MY KNOWLEDGE COMPLY WITH THE RELEVANT ENGINEERING STANDARDS AND CODES OF PRACTICE, AND LOCAL AUTHORITIES BY LAW AND REGULATIONS.	PERUNDING C&S: PRODUKTIF SEPAKAT CONSULTING ENGINEERS SDN BHD NO. 73A, JALAN S56/10, KELANA JAYA, 47301 PETALING JAYA, SELANGOR D.E. TEL : 03-78802601 FAX : 03-78806477 E-mail : admin@psce.my Website : https://www.psce.my (467579-H)	DISEMAK OLEH: MH DILIKIS OLEH: SHA DIREKA OLEH: AF SKALA: AS SHOWN TARIKH: MAY 2025 PINDAAN: <table border="1" style="width: 100%; border-collapse: collapse;"> <tr> <th>NO</th> <th>TARIKH</th> <th>PINDAAN</th> <th>STATUS</th> </tr> <tr> <td> </td> <td> </td> <td> </td> <td> </td> </tr> </table>	NO	TARIKH	PINDAAN	STATUS					TAJUK LUKISAN: TRAFFIC MANAGEMENT PLAN - JALAN CECAIR CH. 1300.000 TO CH. 1600.000 STAGE 2 NO LUKISAN: PSCE-MMC-75-CW/RD/TMP/LAP/011
NO	TARIKH	PINDAAN	STATUS											

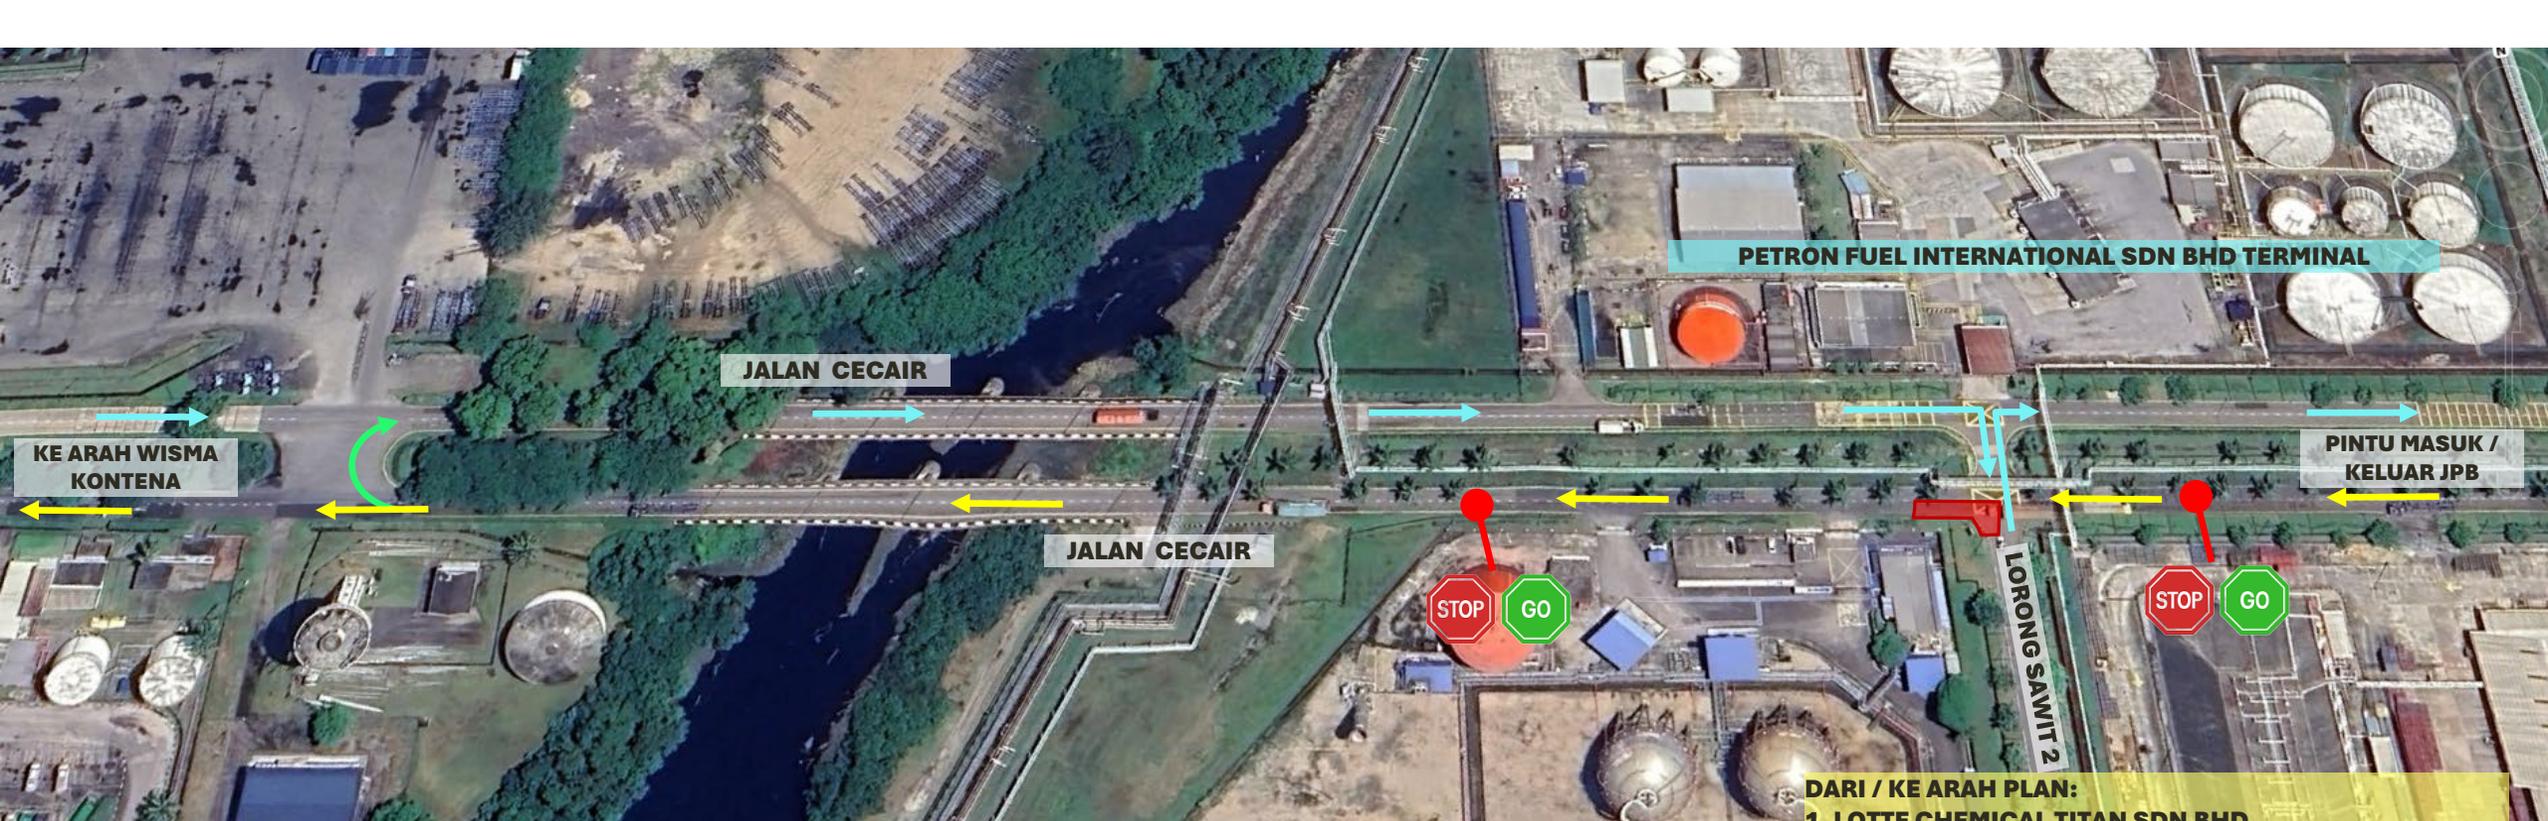

LEGEND



KAWASAN KERJA – SEQUENCE 3



KE ARAH WISMA KONTENA



KE ARAH PINTU KELUAR JPB



PUSINGAN 'U' KE ARAH
- PINTU KELUAR JPB
- LORONG SAWIT 2



LOKASI KAWALAN TRAFFIK JIKA
LALAUAN SESAK

NOTIS PENUTUPAN JALAN

**PEMAKLUMAN GANGGUAN ALIRAN TRAFIK BAGI
MELAKSANAKAN KERJA-KERJA PEMBAIKAN JALAN**

KAWASAN KERJA:
PERSIMPANGAN LORONG SAWIT 2

TEMPOH PENUTUPAN
SEQUENCE 1: 5 JAN - 20 JAN 2026
SEQUENCE 2: 21 JAN - 9 FEB 2026
SEQUENCE 3: 10 FEB - 1 MAC 2026
SEQUENCE 4: 2 MAC - 20 MAC 2026

"KESULITAN HARI INI UNTUK KESENYAMANAN DI MASA HADAPAN"

PETRON FUEL INTERNATIONAL SDN BHD TERMINAL

JALAN CECAIR

**PINTU MASUK /
KELUAR JPB**

JALAN CECAIR

LORONG SAWIT 2


DARI / KE ARAH PLAN:
1. LOTTE CHEMICAL TITAN SDN BHD
2. BOUSTEAD PETROLEUM MARKETING SDN BHD (BHP)
3. WILMAR TANK TERMINALS SDN BHD



66213


VS-1

PETRON FUEL INTERNATIONAL SDN BHD TERMINAL

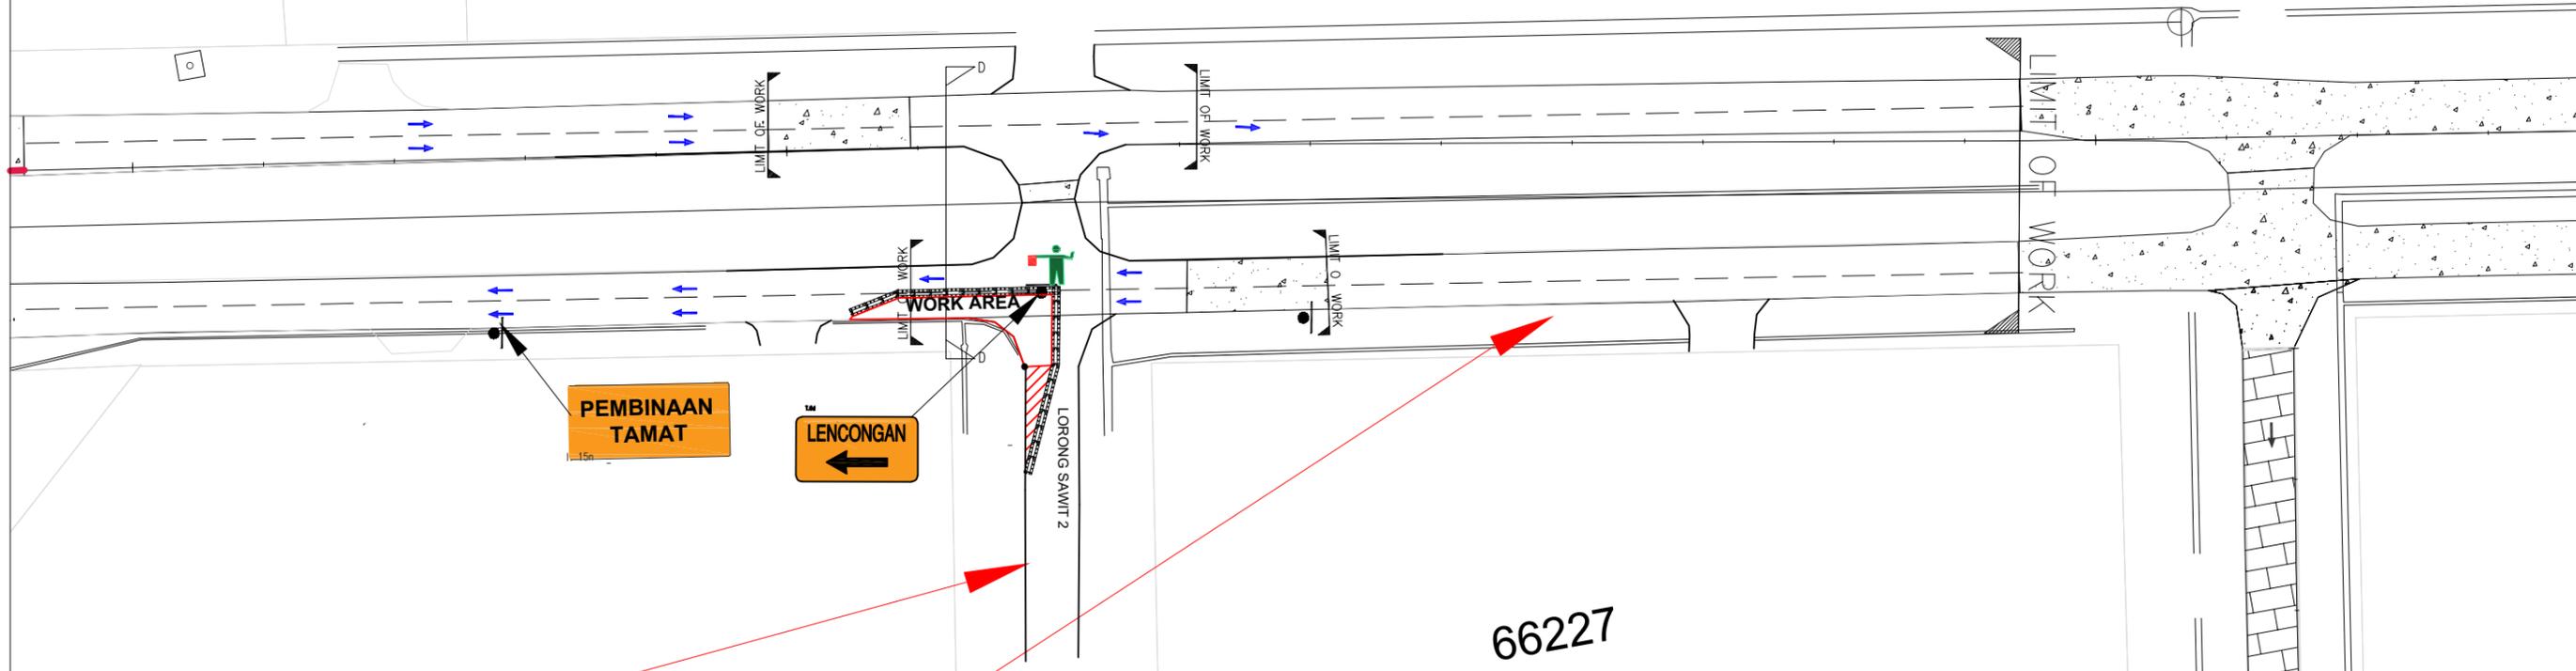


66227

1 : 1000

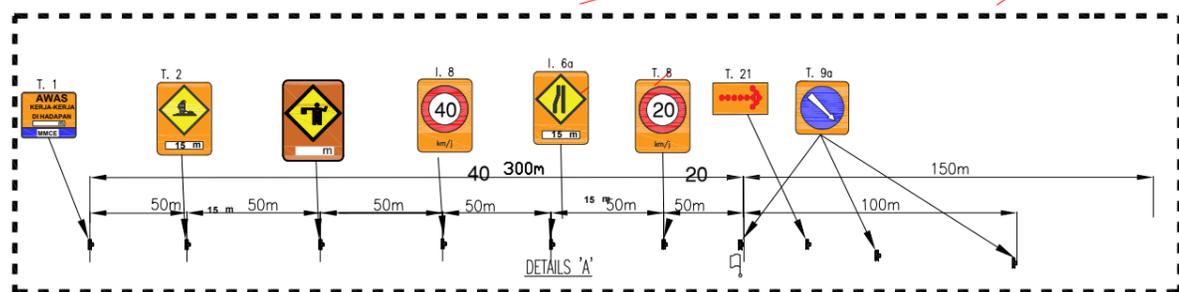

1 : 500

CROSS SECTION D-D

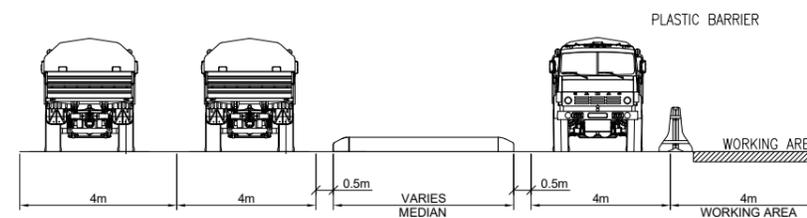

LEGEND:

- ARROW PANEL
- ▬ BARRIERS WITH BARRIER
- 🚧 FLAGMAN / PADDLER
- △ TRAFFIC CONTROL DEVICE
- ➡ TEMPORARY ARROW
- TEMPORARY ROAD MARKING
- ▨ WORKING AREA

NOTES :

1. LETTERS, SYMBOLS, DIMENSIONS AND COLOR CODES FOR TEMPORARY TRAFFIC SIGNS ARE DEFINED IN J.K.R. ARAHAN TEKNIK (JALAN) 2C/85 (Pindaan 2017).
2. MINIMUM REQUIREMENT FOR ALL SIGN FACES SHALL BE INTENSITY FLUORESCENT ORANGE PRISMATIC RETRO-REFLECTIVE SHEETING.
3. THE WORKING DURATION FOR EACH SECTION ARE :
 - DURATION : 14 DAYS PER SEQUENCE
 - WORKING TIME : 8.00 AM TO 7.00 PM

4. CONES AND BLINKERS TO BE PLACED AS BELOW:

	SPACING	
	TAPER	STRAIGHT STRETCH
SAFETY CONES	-	10.0 m
BLINKERS	80m	95m

5. AT NIGHT AND DURING BAD WEATHER, PLACE 3 BLINKERS ON THE TAPER AND 1 BLINKERS NEAR THE 1st.SIGNBOARD

6. THE MANHOLE AT JALAN PUKAL SHALL BE RAISE UP TO THE NEW PROPOSED LEVEL (IF REQUIRED)

TANDATANGAN PERUNDING :
 PSCE
 I HEREBY CONFIRM THAT THE DESIGN SHOWN IN THIS CALCULATIONS/ DRAWINGS/SPECIFICATIONS WAS DESIGNED BY ME OR UNDER MY DIRECTION AND SUPERVISION AND TO THE BEST OF MY KNOWLEDGE COMPLY WITH THE RELEVANT ENGINEERING STANDARDS AND CODES OF PRACTICE, AND LOCAL AUTHORITIES BY LAW AND REGULATIONS.

PERUNDING C&S :
PSCE
 (467579-H)
 PRODUKTIF SEPAKAT CONSULTING ENGINEERS SDN BHD
 NO. 73A, JALAN SSB/10, KELANA JAYA,
 47301 PETALING JAYA, SELANGOR D.E.
 TEL : 03-78803601 FAX : 03-78804777
 E-mail : admin@psce.my
 Website : https://www.psce.my

DISEMAK OLEH	MH	CATITAN
DILUKIS OLEH	SHA	
DIREKA OLEH	AF	
SKALA	AS SHOWN	
TARIKH	MAY 2025 MH	CATITAN
PINDAAN :	SHA	
NO	TARIKH	PINDAAN
SKALA	AS SHOWN	STATUS
TARIKH	MAY 2025	
PINDAAN :		

TAJUK LUKISAN :
 TRAFFIC MANAGEMENT PLAN - JALAN CECAIR
 CH. 1300.000 TO CH. 1600.000
 STAGE 2 LUKISAN :
 NO LUKISAN :
 PSCE-MMC-75-CW/RD/TMP/LAP/019

CONSTRUCTION

PEMILIK :
JohorPort
 A Member of MMC Group
 JOHOR PORT BERHAD
 P.O BOX 151
 81707 PASIR GUDANG,
 JOHOR, MALAYSIA

KONTRAKTOR REKA & BINA
MMC Engineering
 MMC ENGINEERING SDN. BHD.
 WISMA ZELAN, LEVEL 23, JALAN TASEK PERMAISURI 2,
 BANDAR TUN RAZAK, CHERAS,
 TAMAN TASEK PERMAISURI,
 56000 KUALA LUMPUR

TAJUK PROJEK :
 THE REHABILITATION OF MAIN ROAD AT
 JOHOR PORT, PASIR GUDANG, JOHOR